


Chateau Marouatte

Site Plan

(not to scale)

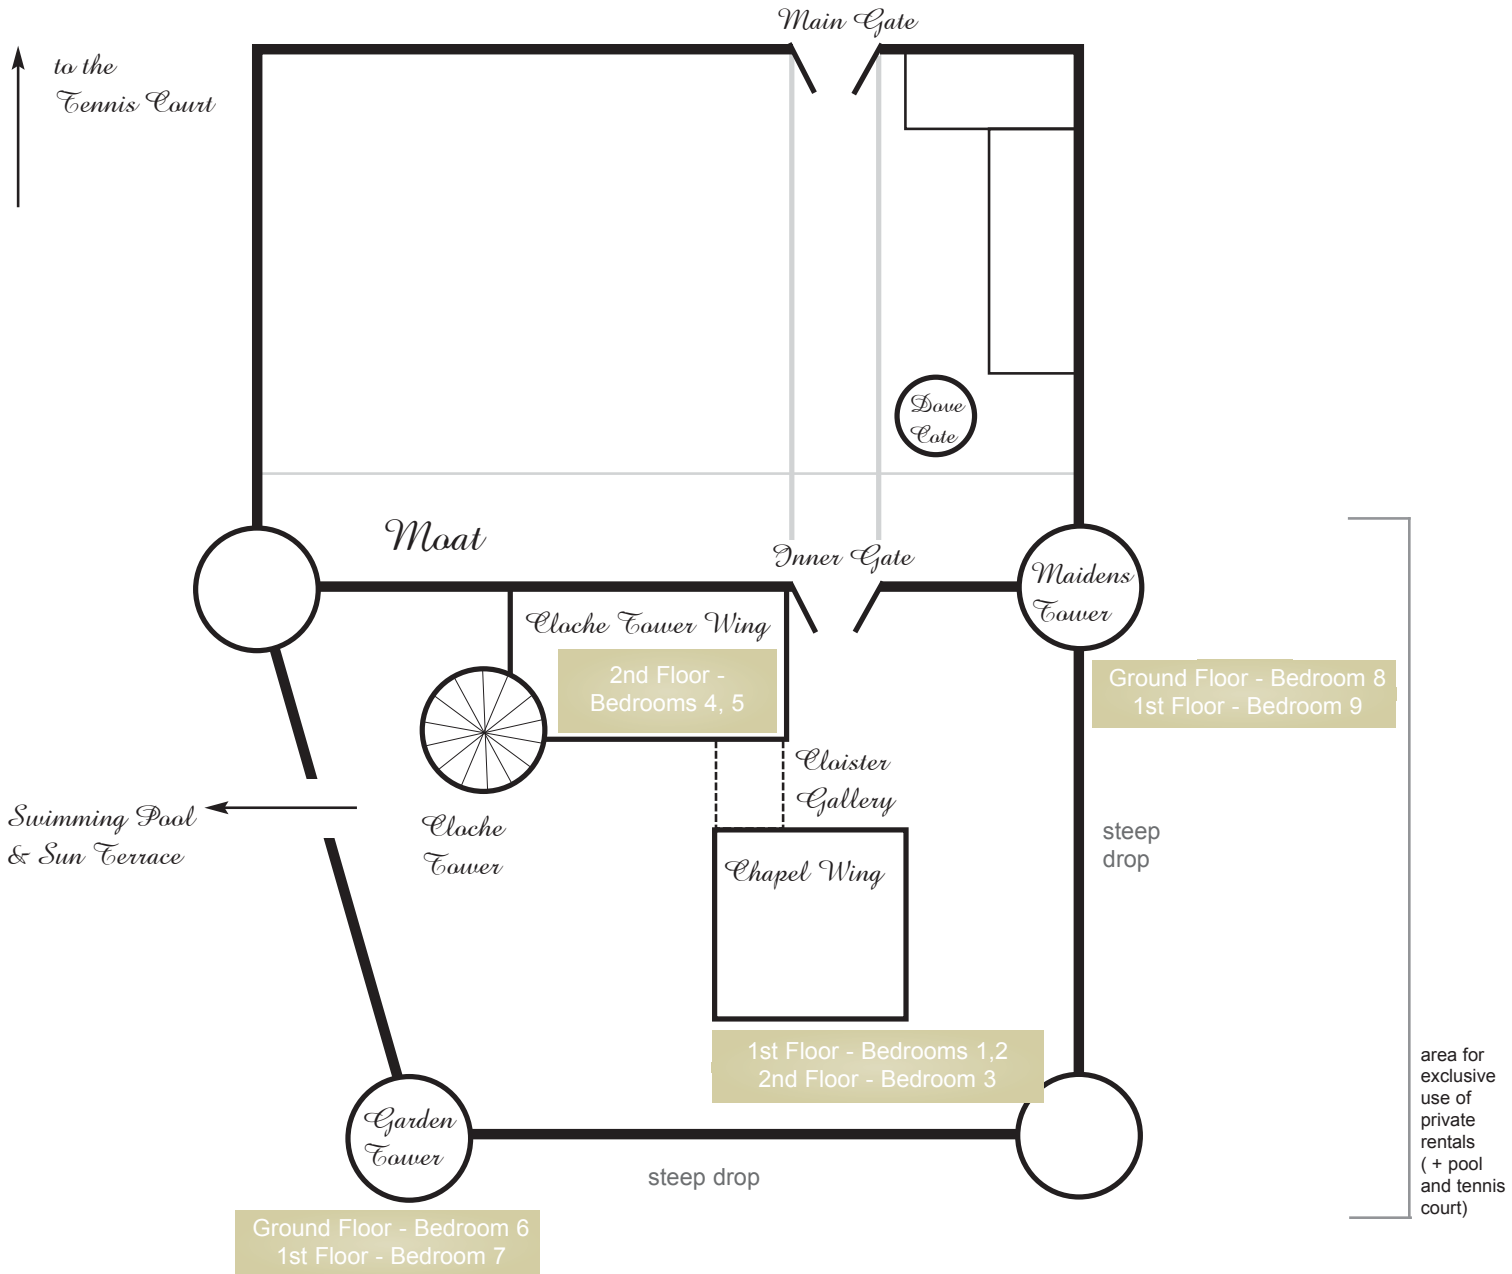

Chateau Marouatte

Plan of Rooms


(not to scale)

Chapel Wing Ground Floor




Chapel Wing - 1st Floor Master Suite Bedroom 1


←
to Cloister Gallery

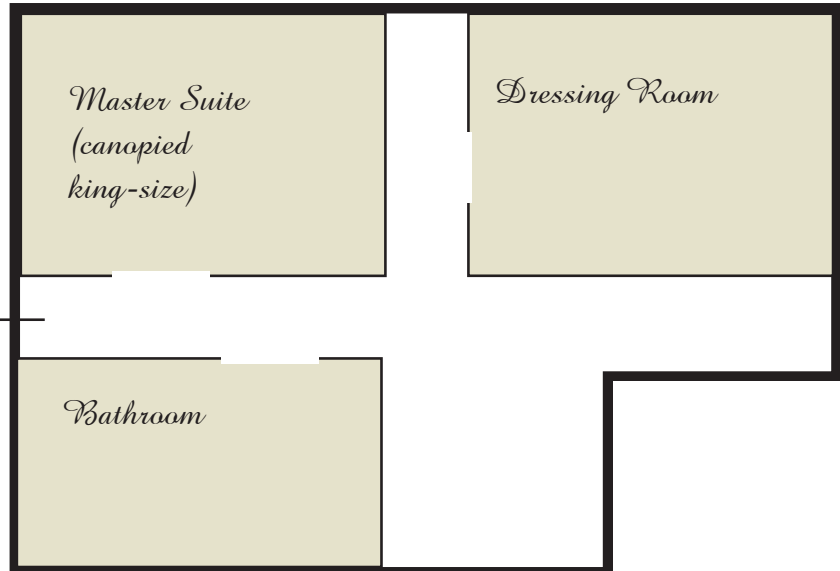


Chapel Wing - 2nd Floor Bedrooms 2,3

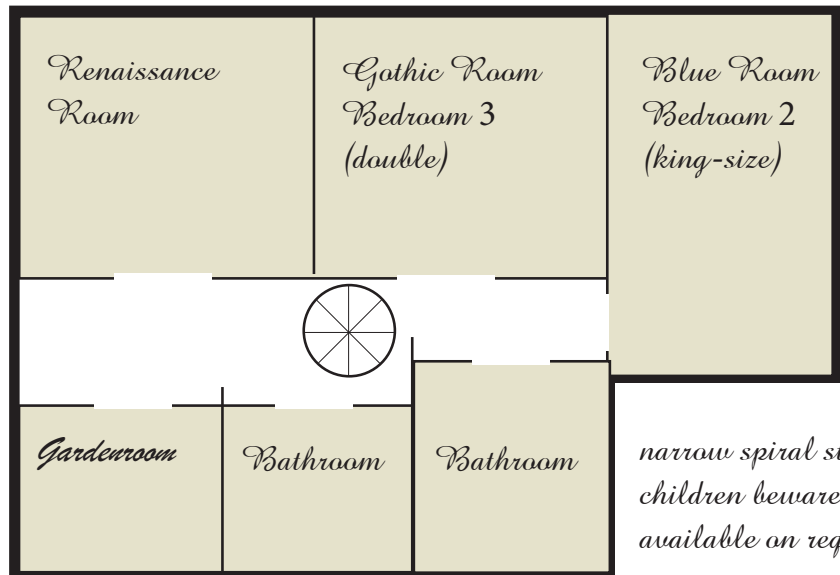


*Cloche Tower Wing
- Ground Floor*

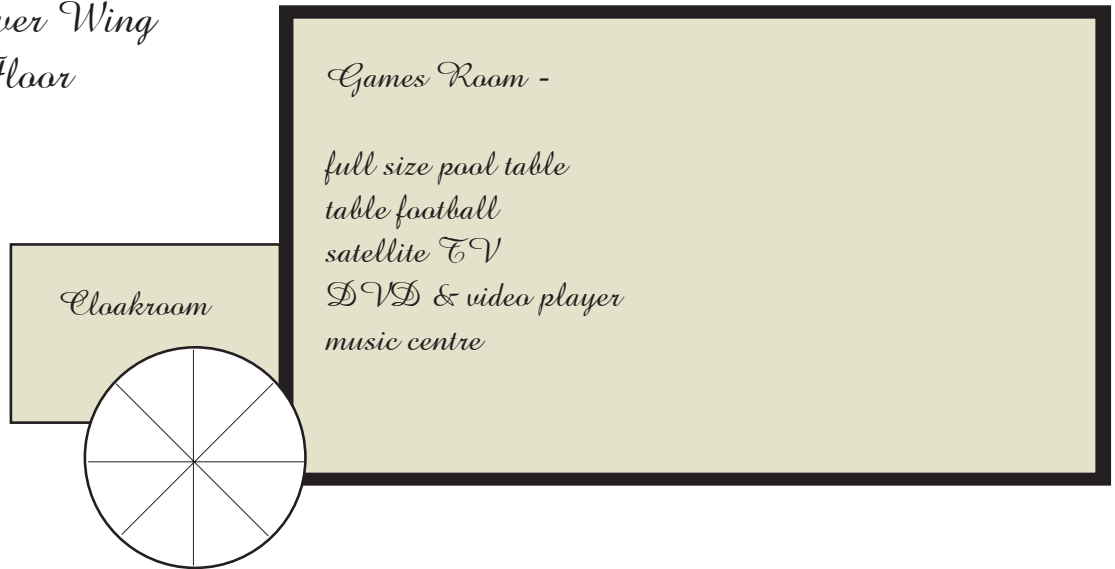


*Cloche Tower Wing
- 1st Floor*

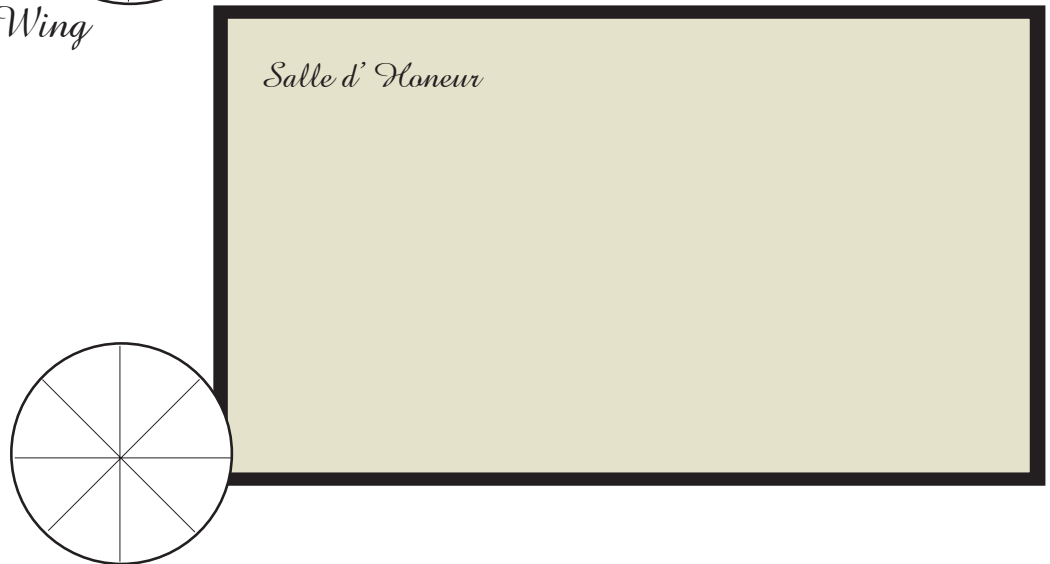


*Cloche Tower Wing
- 2nd Floor
Bedrooms 4,5*

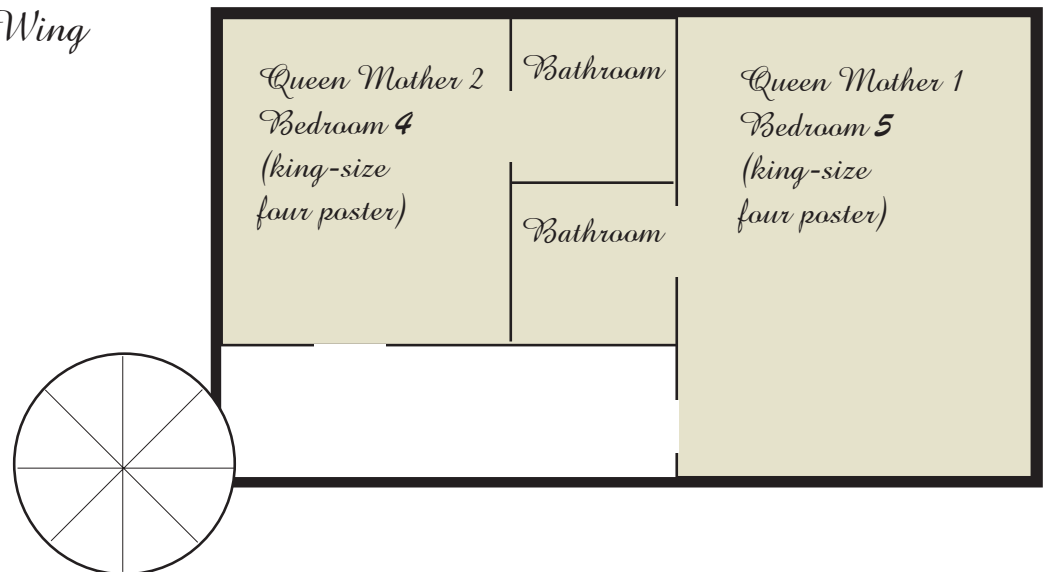

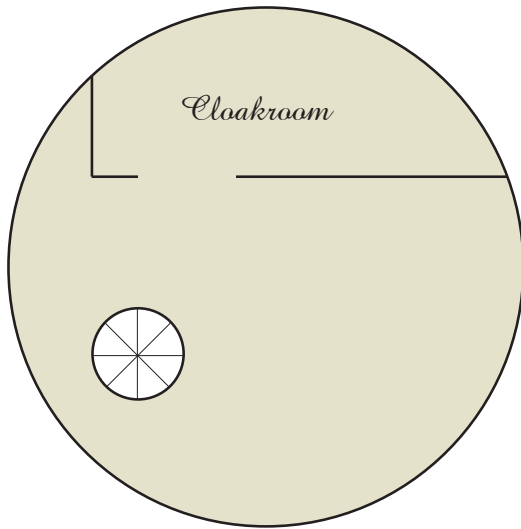


Garden Tower

*Ground Floor - Bedroom 6
(double)*

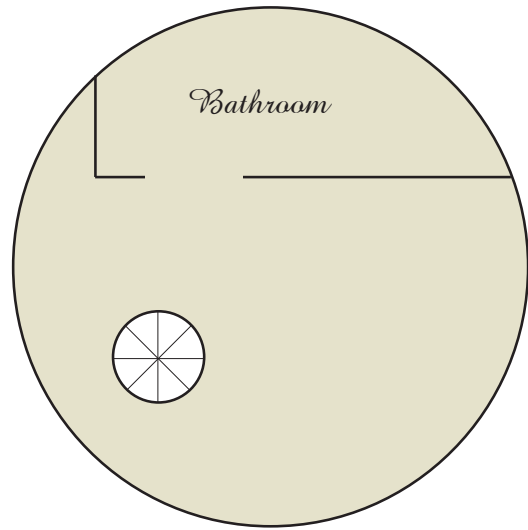


*1st Floor - Bedroom 7
(king-size)*

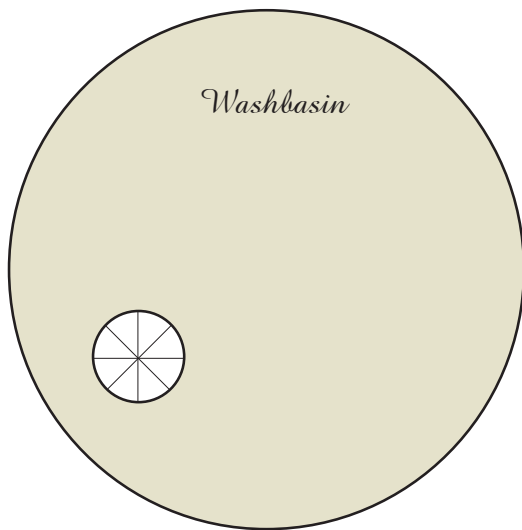

Maidens Tower

*Ground Floor - Bedroom 8
(double)
(bathroom & WC on
lower ground floor)*

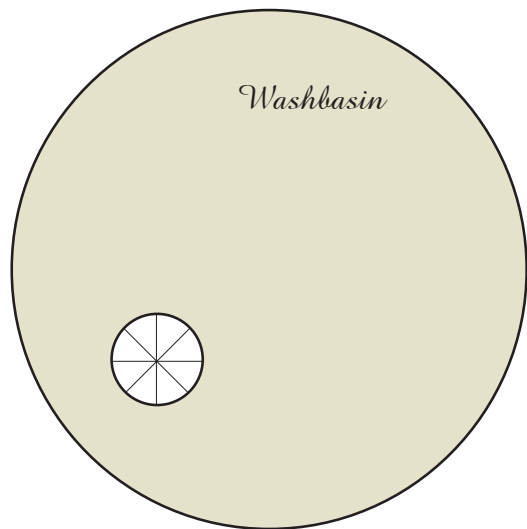

*1st Floor - Bedroom 9
(double)*

